


Key

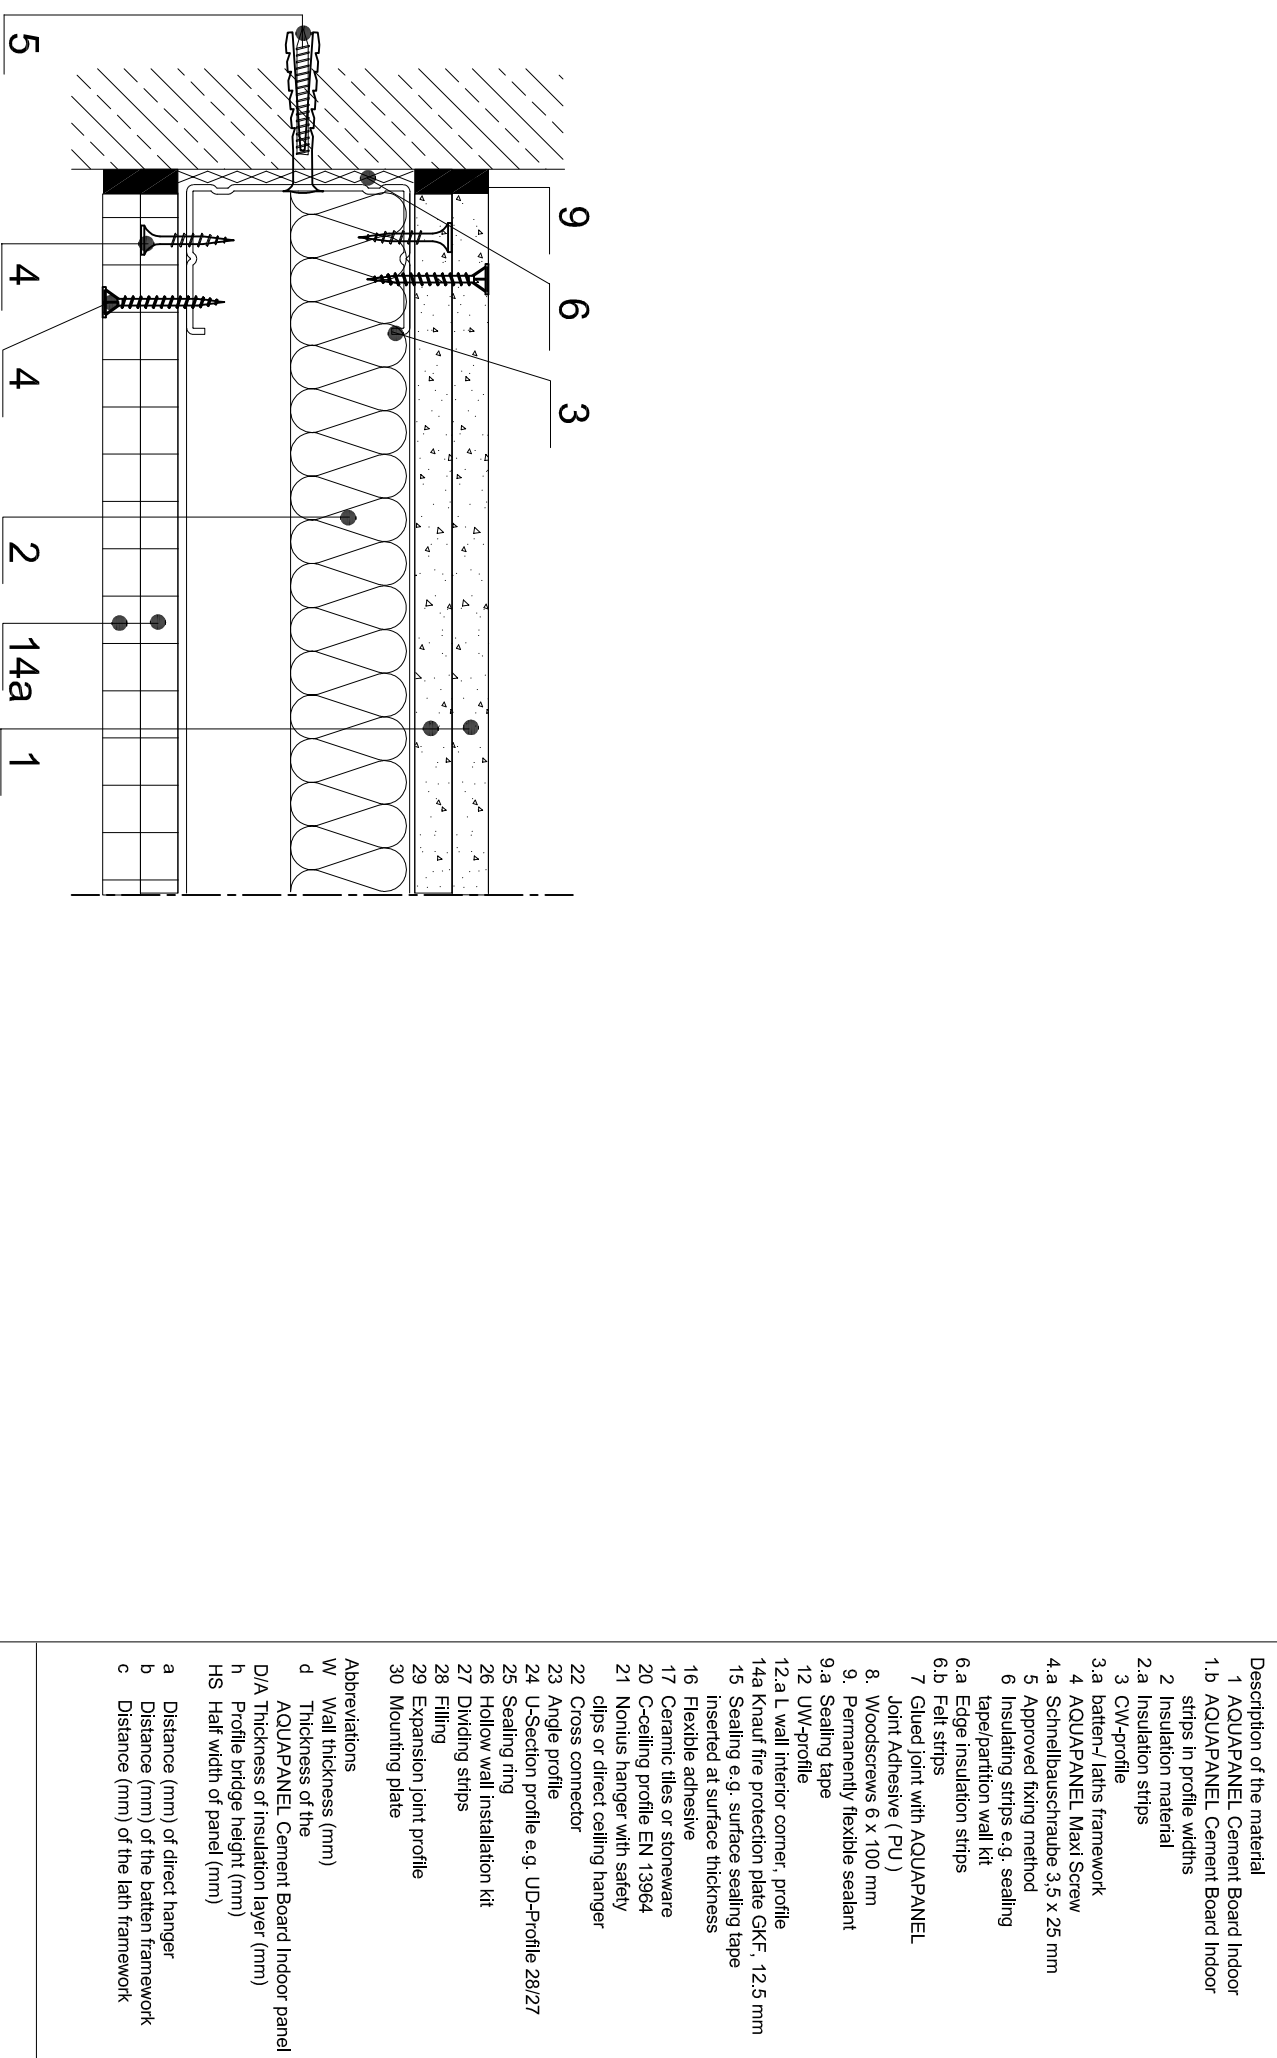

Drawing: I 5 - 5.9
scale: 1/ 2.5

Connection to solid walls

Partitions with mixed panelling

version: 09/2007

Knauf Aquapanel GmbH & Co. KG
 Zur Helle 11
 58638 Iserlohn
 Deutschland
 aquapanel.info@knauf.com

KNAUF