


state 05/19

FR1C-V1.1

Vertical section attic (non-flammable, e.g. for firewall)

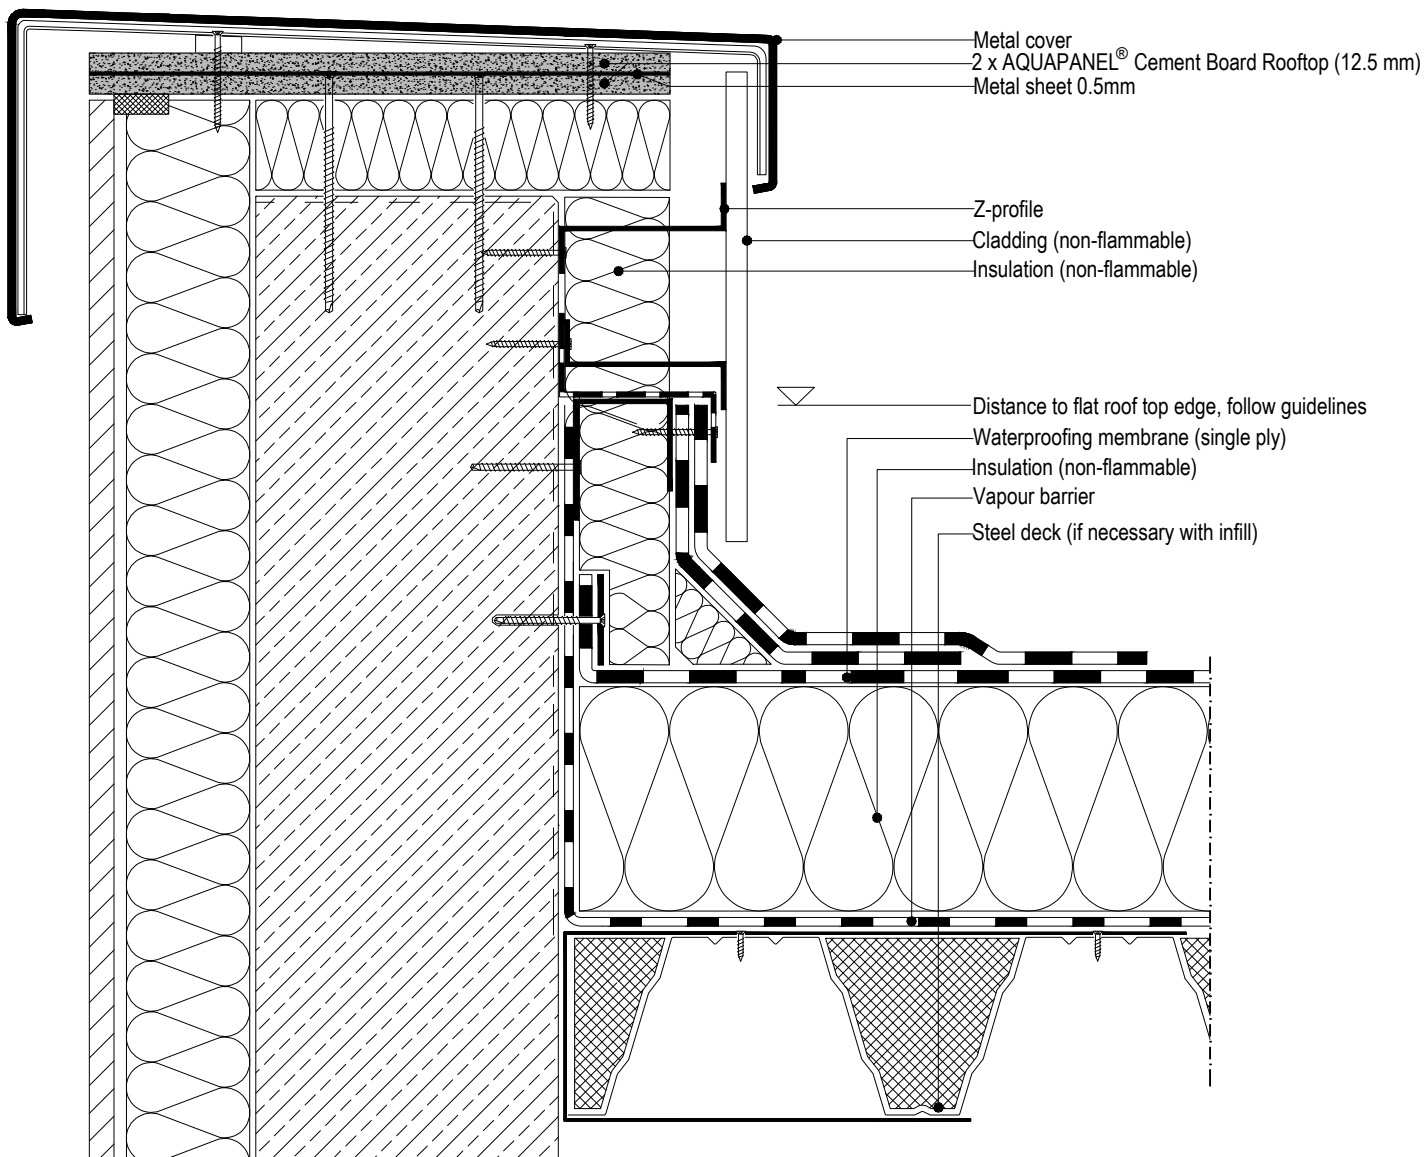

**Note:**

The drawings illustrating the general concept of how the system works and interfaces with other construction components. The drawings do not substitute an execution design. Observe the static calculation, general guidelines and edge clearance. The technical specifications and information on the products given in the technical data sheets and system descriptions/ approvals must be observed.